




(A)

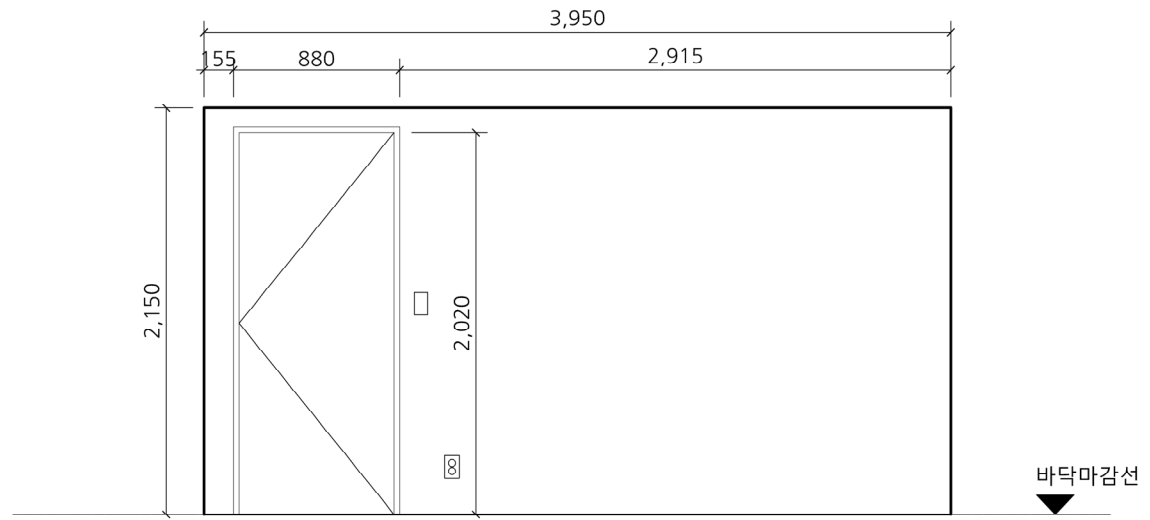

(B)

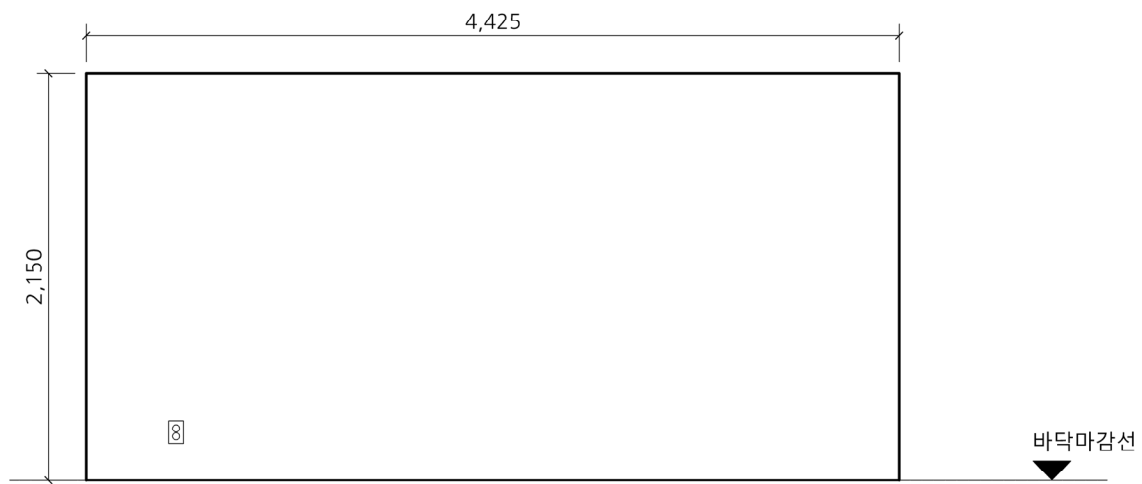

(C)

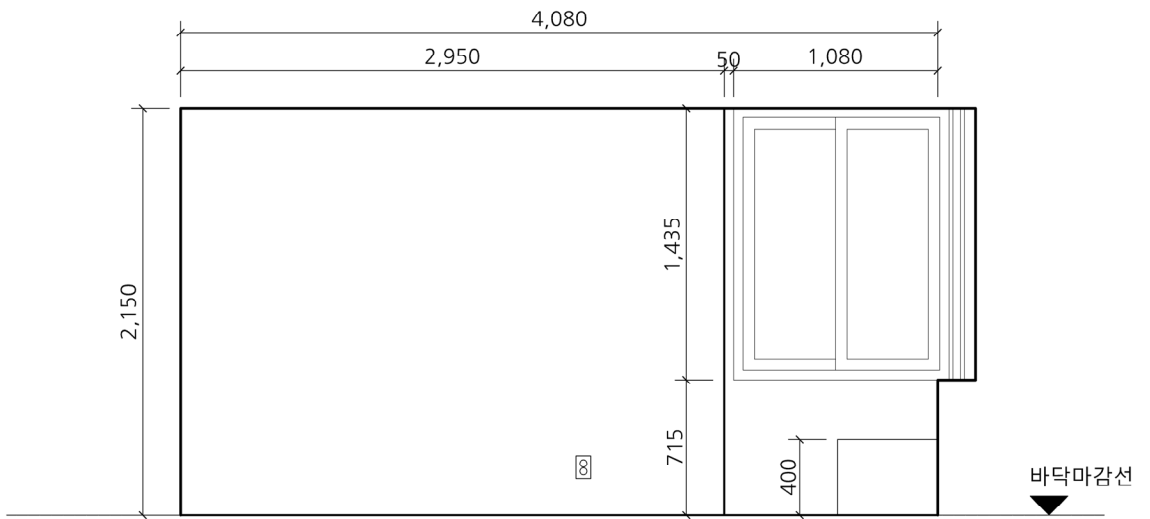

(D)

NOTES

No.	Date	Revision Description	Chkd.
△	..		
△	..		
△	..		

도면명 Title	Jungganjjeom I — Elevation
축척 Scale	A3:1/40
프로젝트번호 Proj. No.	
도면번호 Drawing No.	
일련번호 Sheet No.	Rev. No. △